


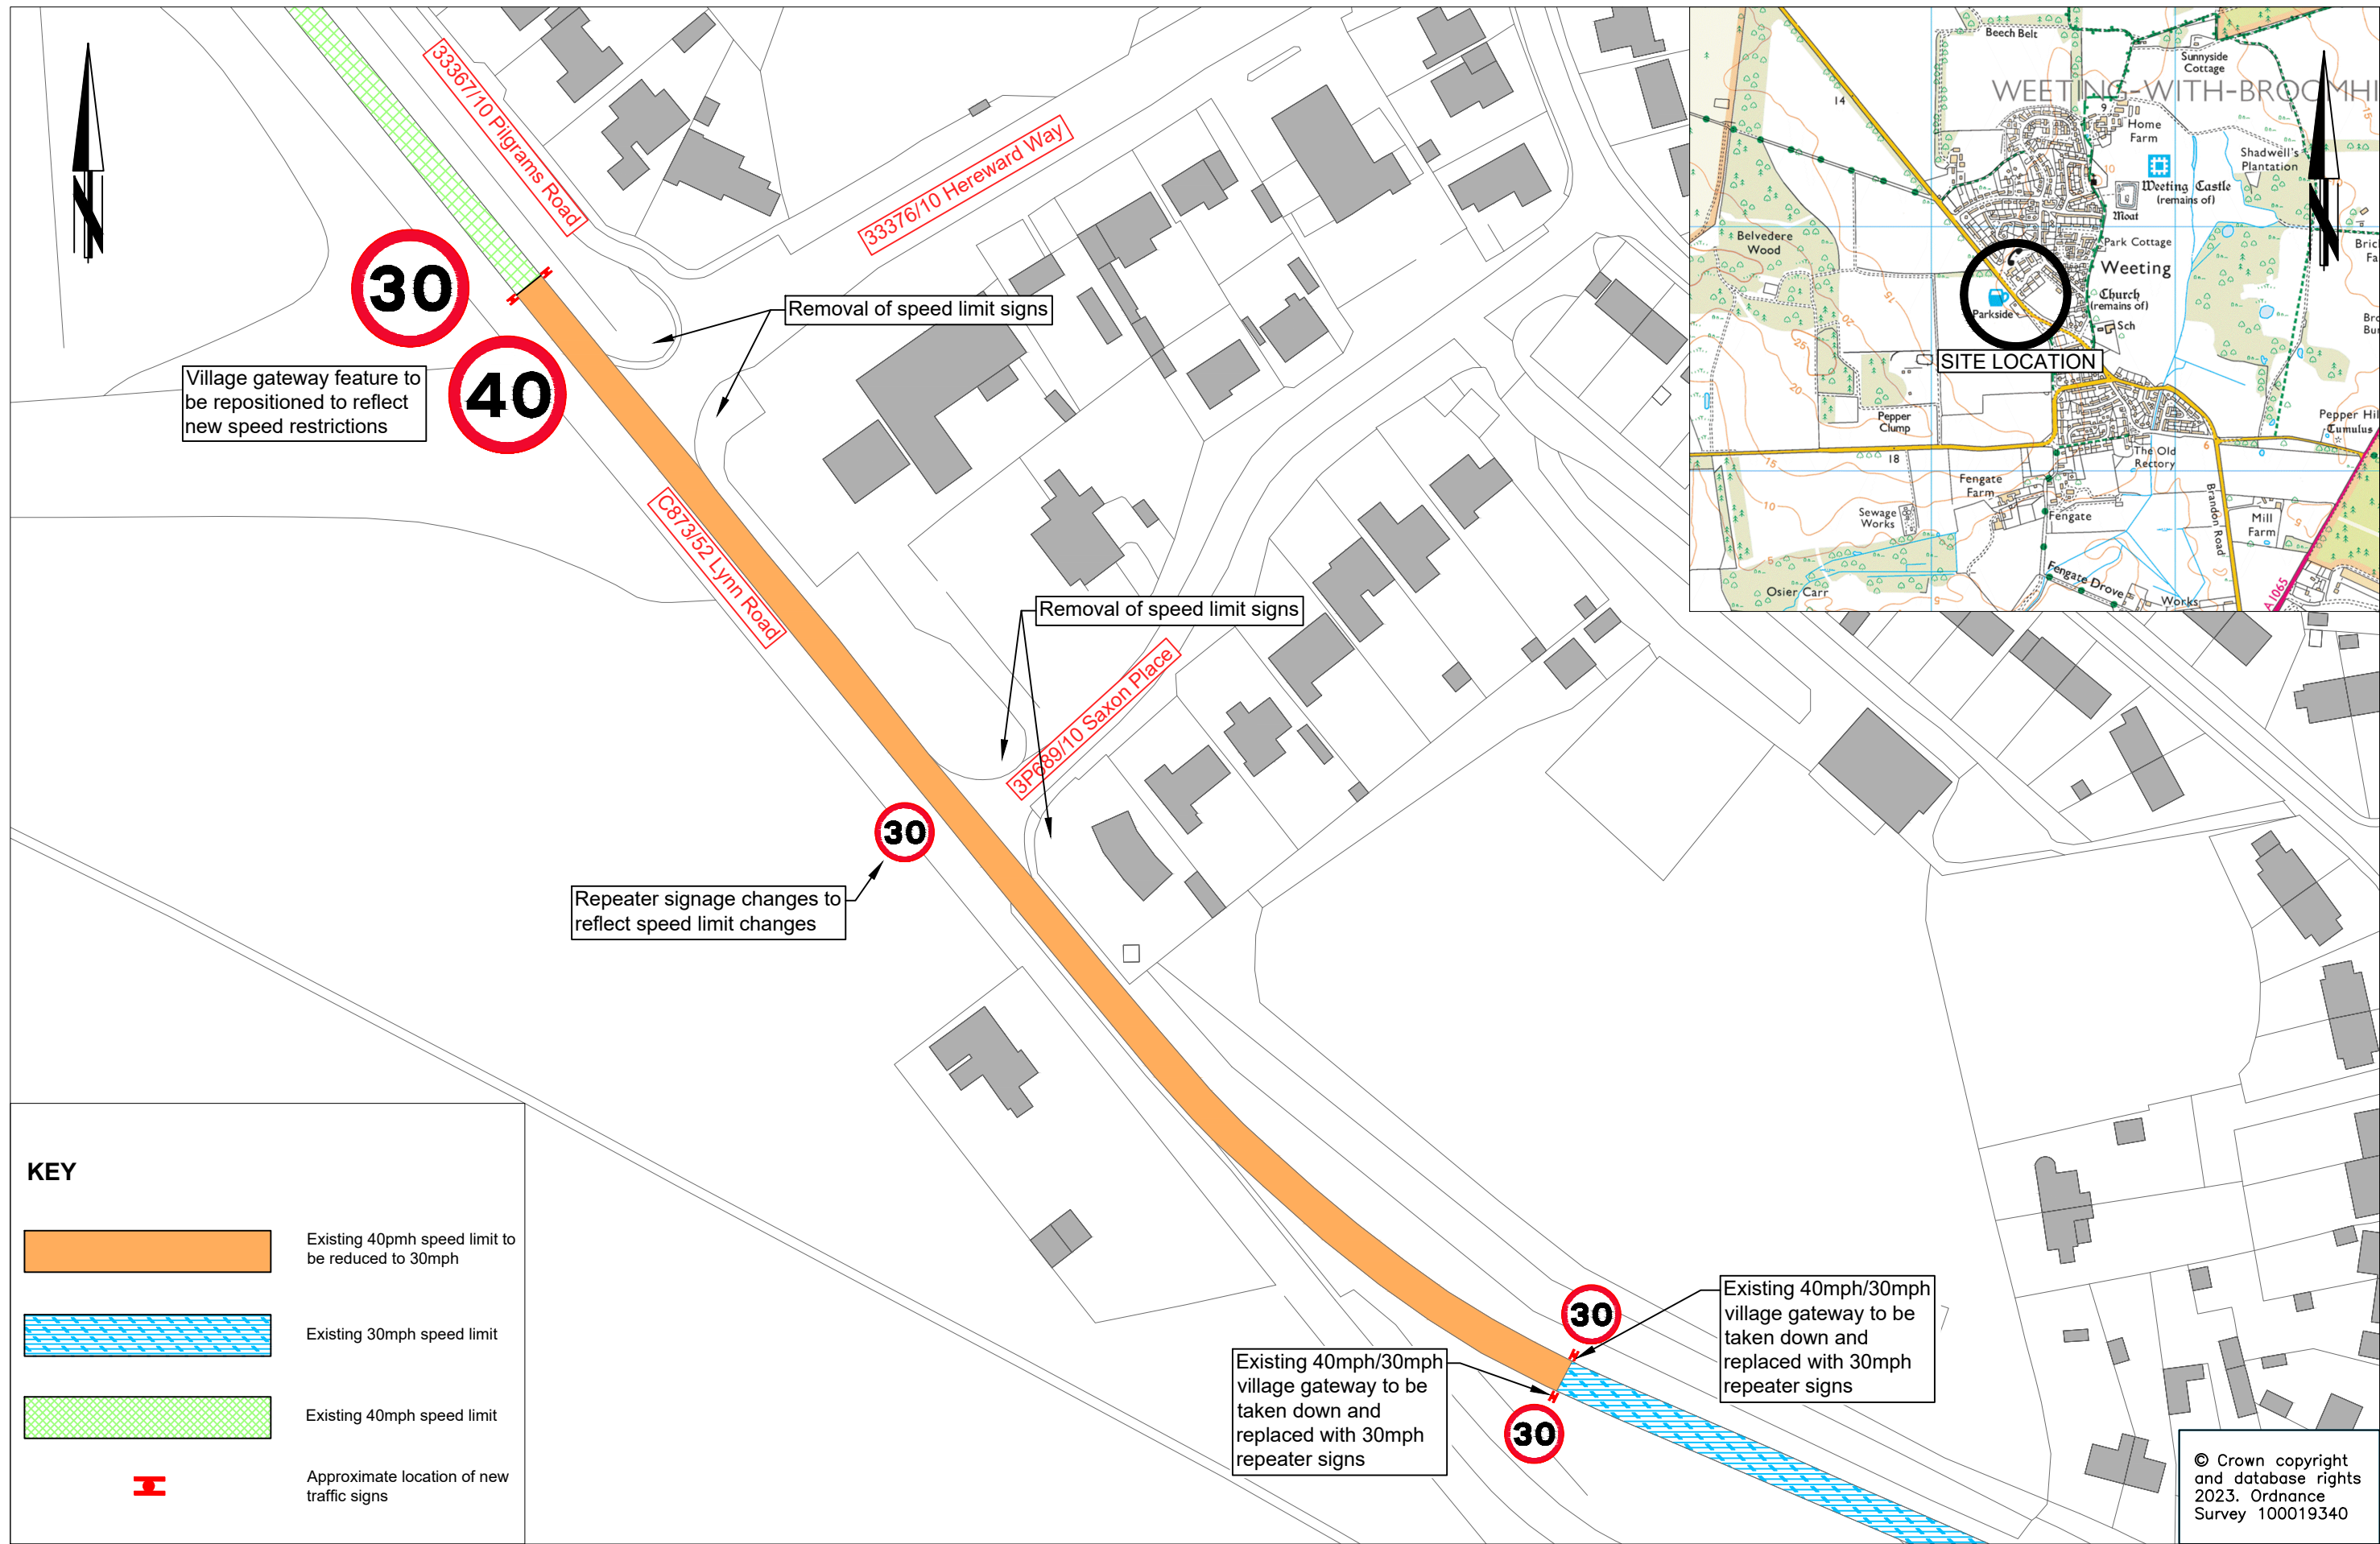

KEY

Existing 40pmh speed limit to be reduced to 30mph

Existing 30mph speed limit

Existing 40mph speed limit

I

Approximate location of new traffic signs